




STORAGE

MECHANICAL / ELECTRICAL

LABORATORIES

WATER / SPRINKLER

Option B - Provide Major Renovations to the school to accomodate elementary students

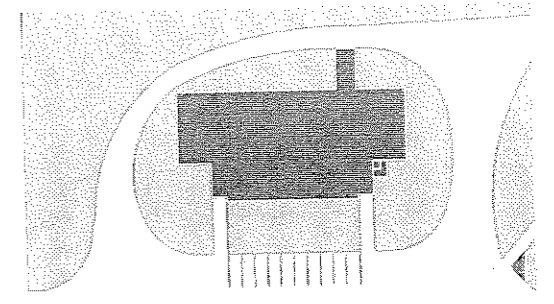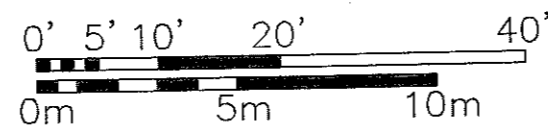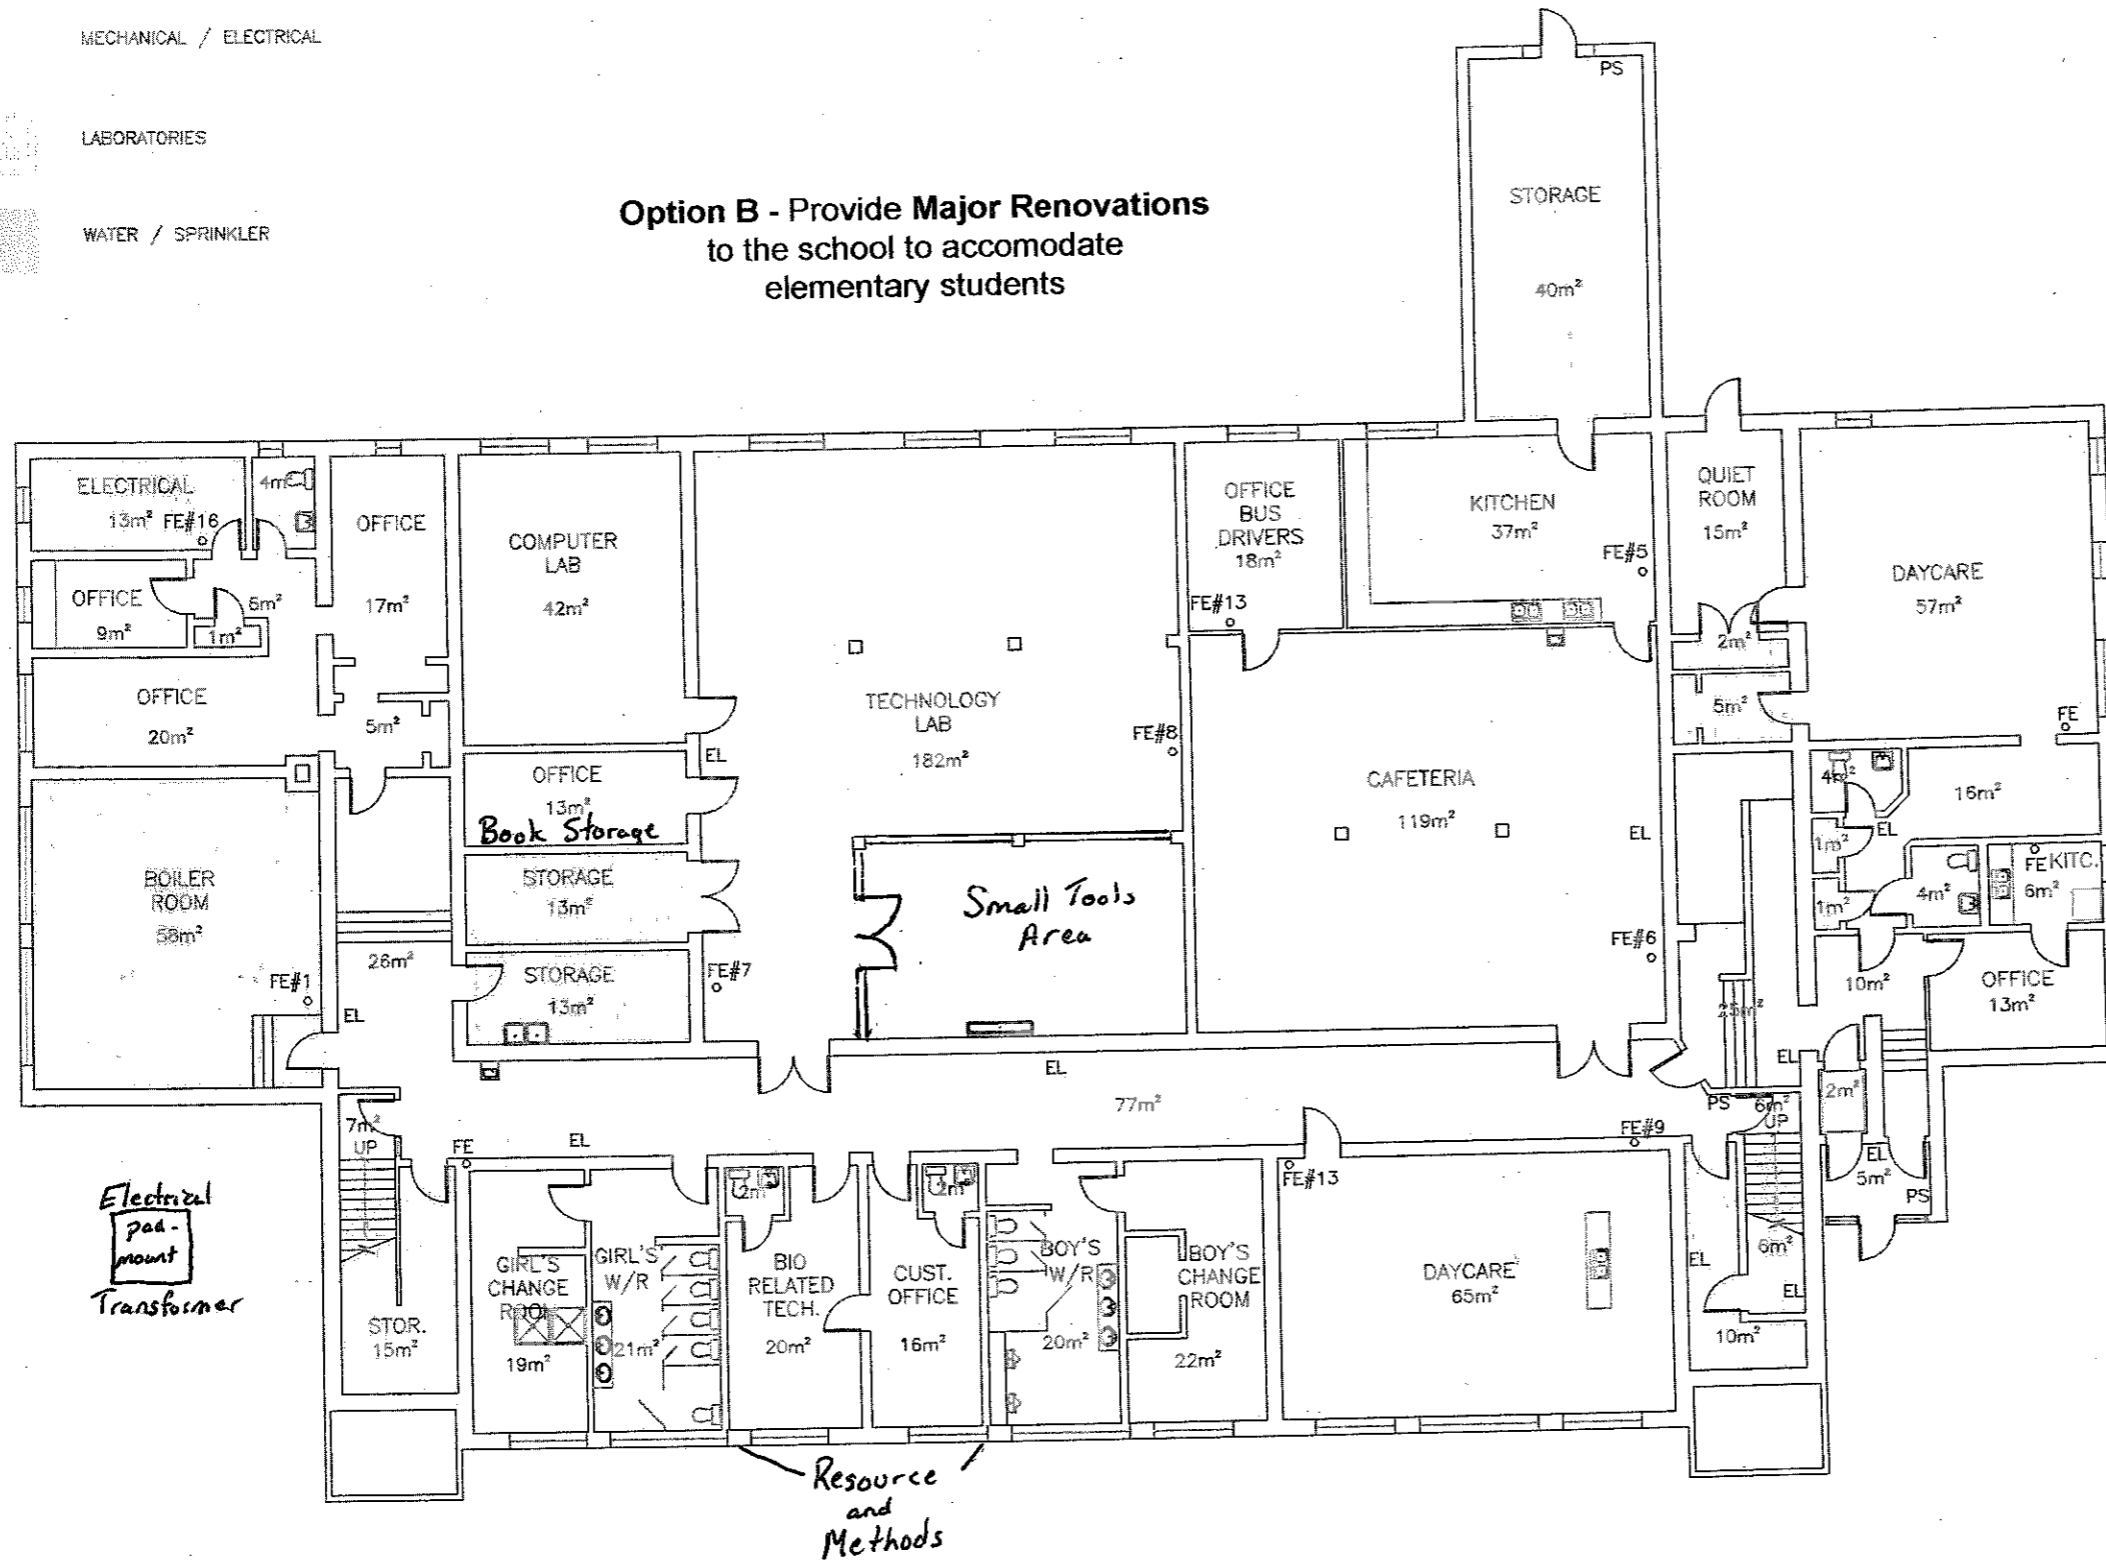

| NO. | RÉVISIONS / REVISIONS | DATE | PAR / BY |
|-----|-----------------------|------|----------|
| | | | |
| | | | |
| | | | |
| | | | |

Department of Education
 Ministère de l'Éducation
 New Brunswick
 Nouveau Brunswick

TITRE / TITLE
Bath Middle
118 School Street
Bath, NB
- School District 14 -

| | |
|---|----------------------------------|
| ÉCHELLE / SCALE 1/16" = 1'-0" | DATE August 16/11 |
| DOSSIER D.A.O. / C.A.D. FILE bath middle.dwg | |
| DESSINÉ PAR / DRAWN BY C.STEEVES | NO DU DESSIN / DRAWING NO. A1 |
| APPROUVÉ PAR / APPROVED BY XXXXX | |